
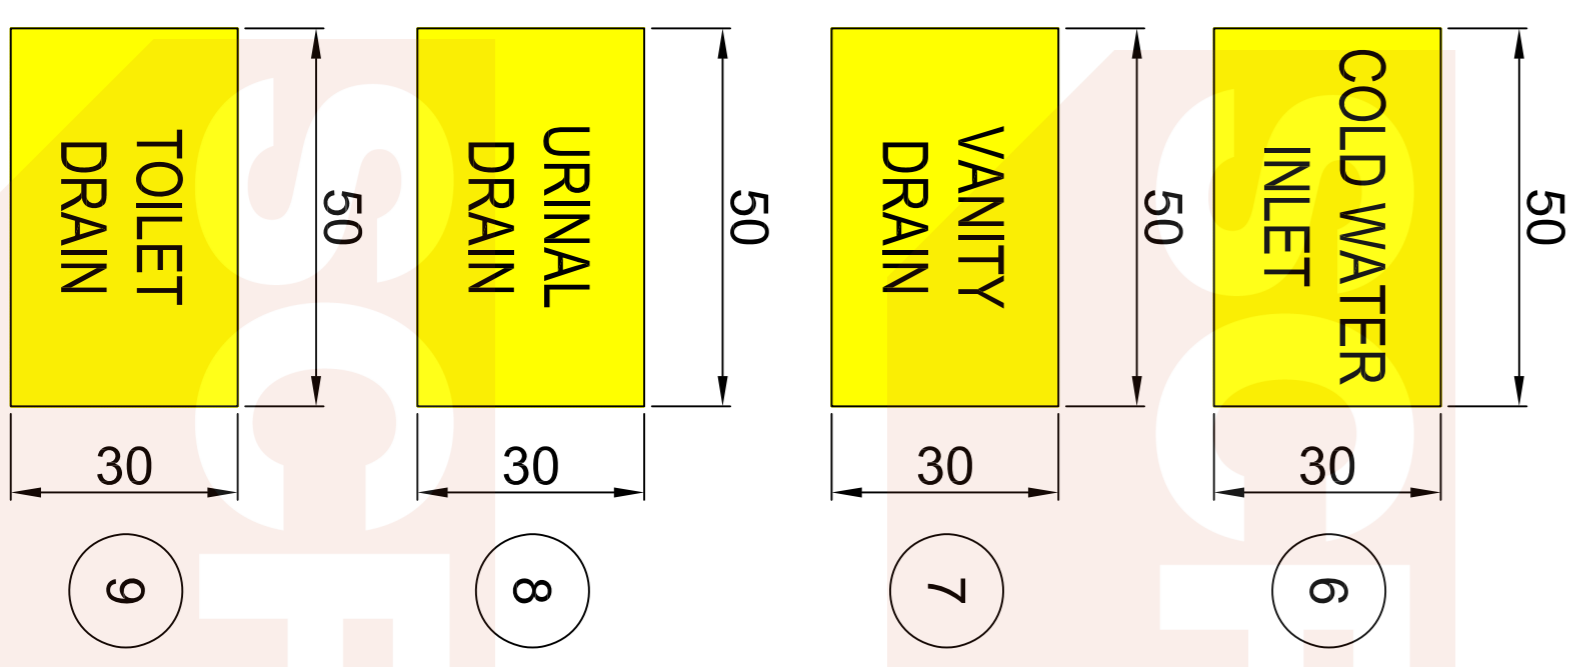


L	QTY
450	8
400	4

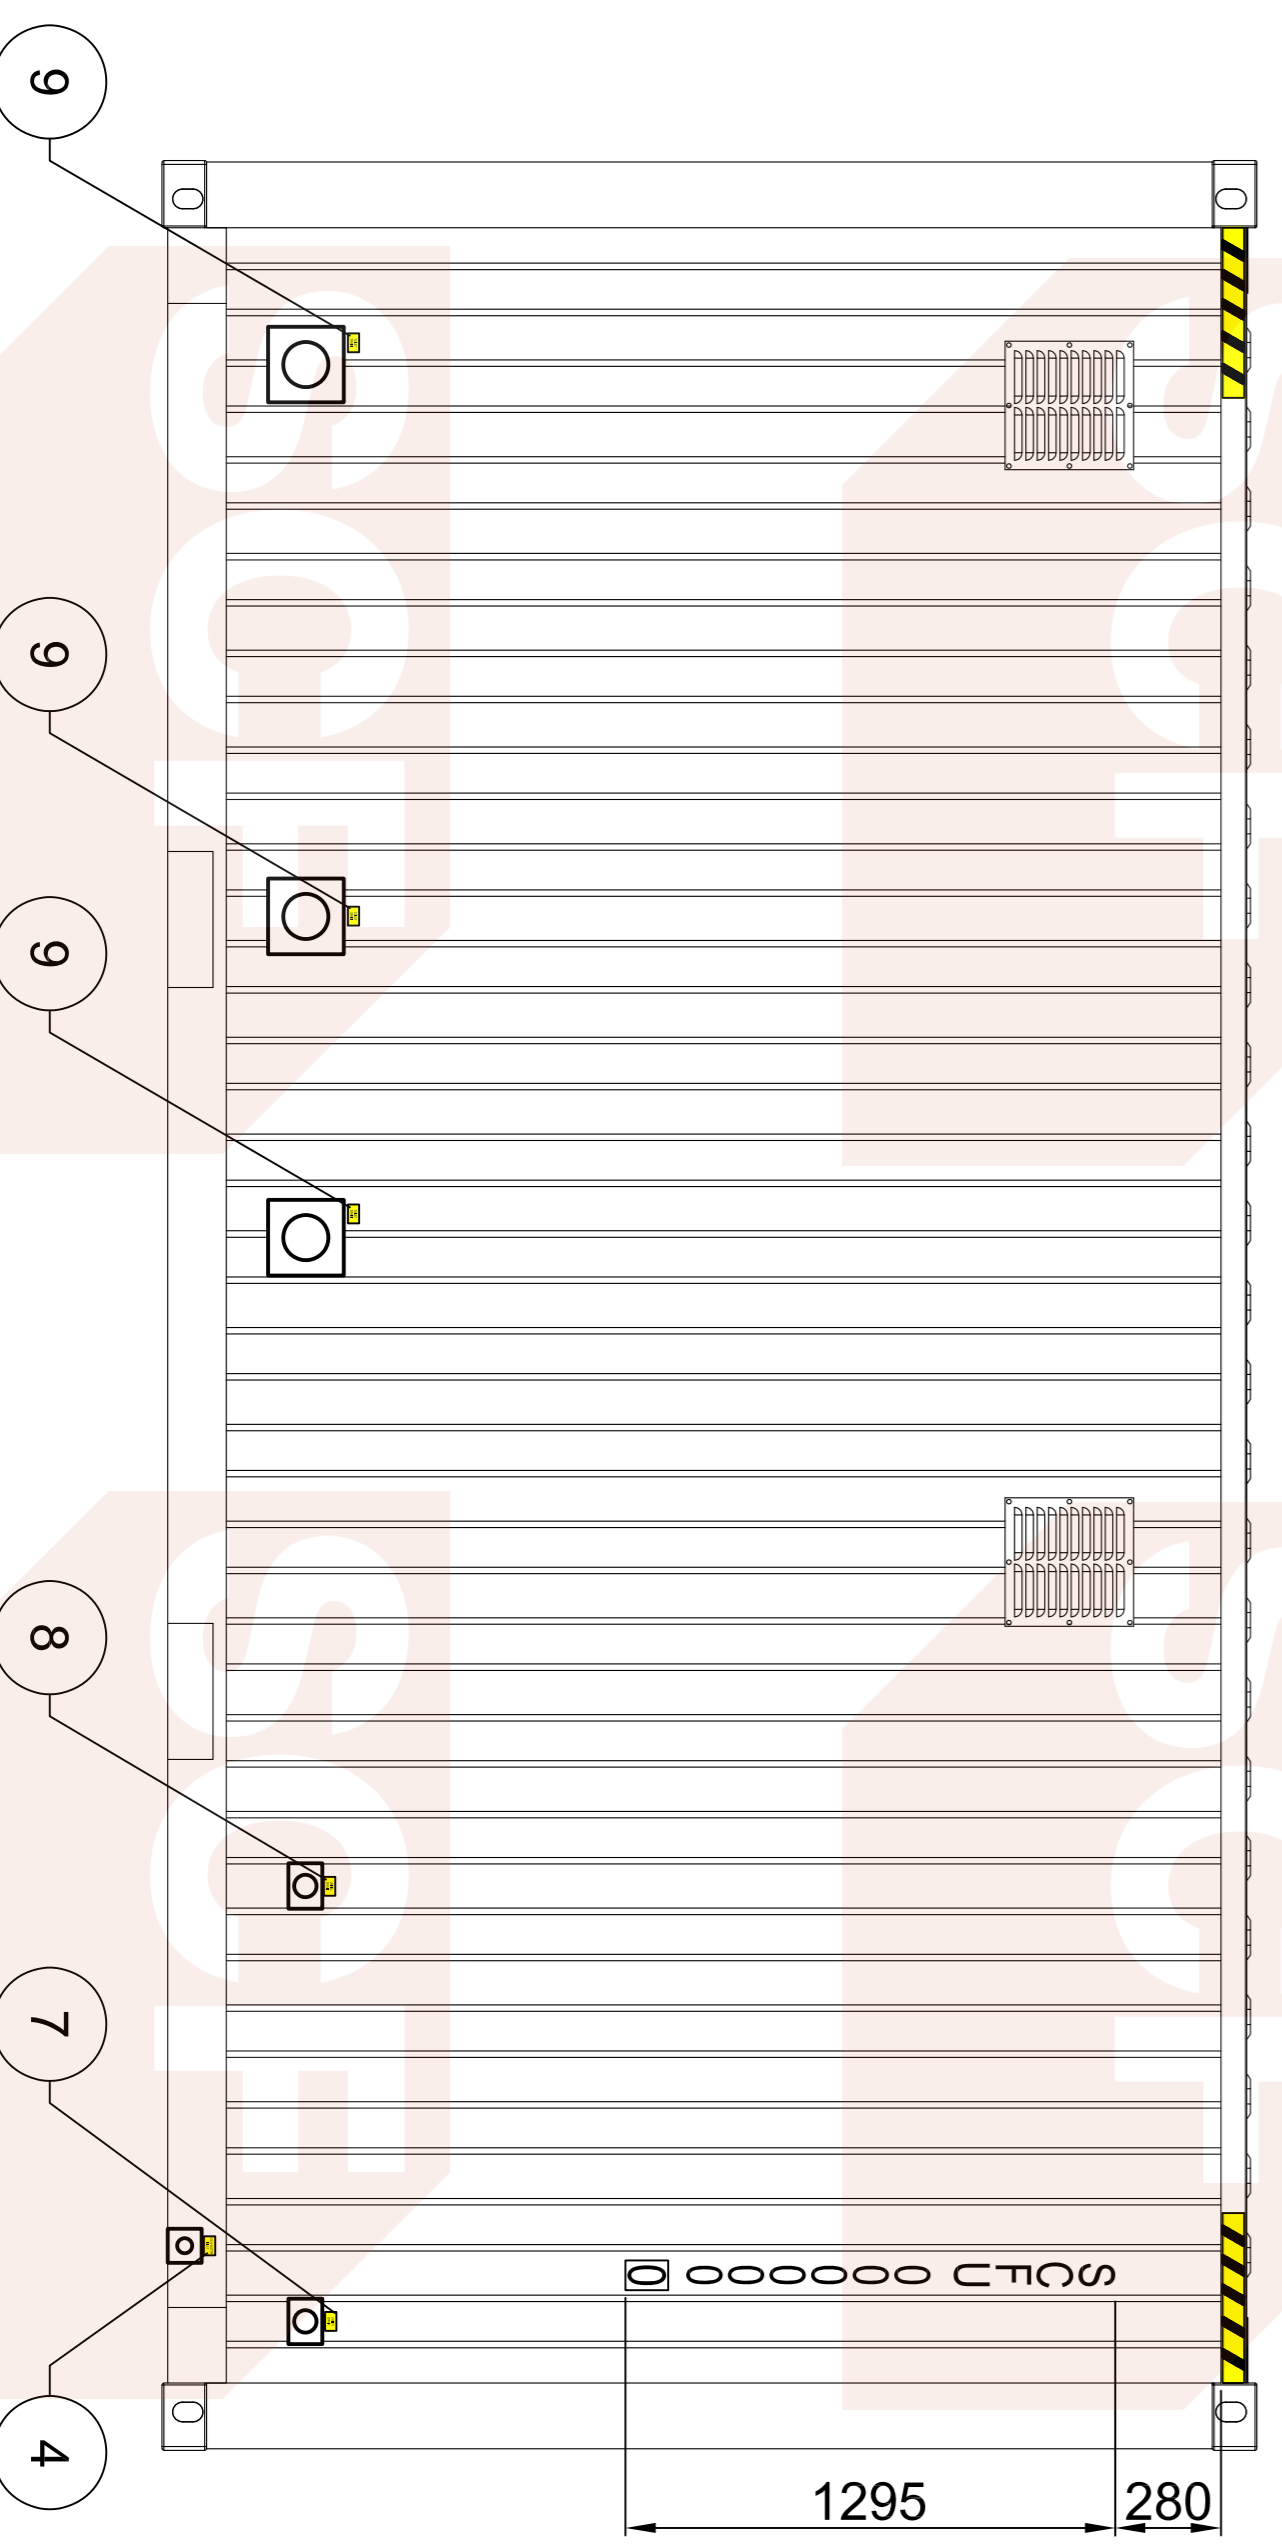

9	MARK-TOILET DRAIN	3	BLACK ON YELLOW
8	MARK-URINAL DRAIN	1	BLACK ON YELLOW
7	MARK-VANITY DRAIN	1	BLACK ON YELLOW
6	MARK-COLD WATER INLET	1	BLACK ON YELLOW
5	CSC PLATE	1	SS. PLATE
4	WARNING MARK	12	BLACK ON YELLOW
3	HEIGHT DECAL	1	BLACK ON YELLOW
2	OWNER'S CODE AND SERIAL'S NO.	2	BLACK KISS CUT
1	OWNER'S CODE AND SERIAL'S NO.	4	BLACK KISS CUT

SCF Group
 PROJECT: SCF-AB/20.M.00.0
 DRAWING NO.: SCF-AB/20.M.00.0
 PROJECT: 20' ABLUTION BLOCK

DESIGNED	HVJ	2018.03.15	TECHNICAL	QTY	SCALE	EDITION	PAGE
CHECKED			APPROVED			A1	1 OF 1

TITLE: MARKING
 OWNER: