

Elevation View



3000 To The Top Of Deck As Per City Of Sydney Council Hoarding Policy

2500 Clearance to Knee Brace
AS per City of Sydney Council Policy.

A- Class Fence

- A- Class Hoarding extended to underside of Hoarding Deck.
1200mm Wide Structural Grade Plywood Sheets, Having thickness
of at least 17mm.
Sheets to be butt joined and All Fixings used are Countersunk Screws.
PLY to be black as graphics will be imposed over top.

Lighting
Must meet minimum standards &
Provide additional Lighting over
Ramps and Disrupted Footway Paving.

End Section View




Clear Width Of 1000mm Adequately
For People With Ambulant Disabilities,
Allows Passage For 80% of People
Who Use Wheelchairs in Accordance
With AS 1428.1

Knee Bracing 2500mm
As Per City of Sydney Council Policy
(2200mm Min As Per
Work Cover Code Of Practice)

300 Set back From Face Of Curb
As Per City Of Sydney Council Hoarding
Policy And Work Cover Code Of Practice
(250 As Per Work Cover Code Of Practice)

Isometric View

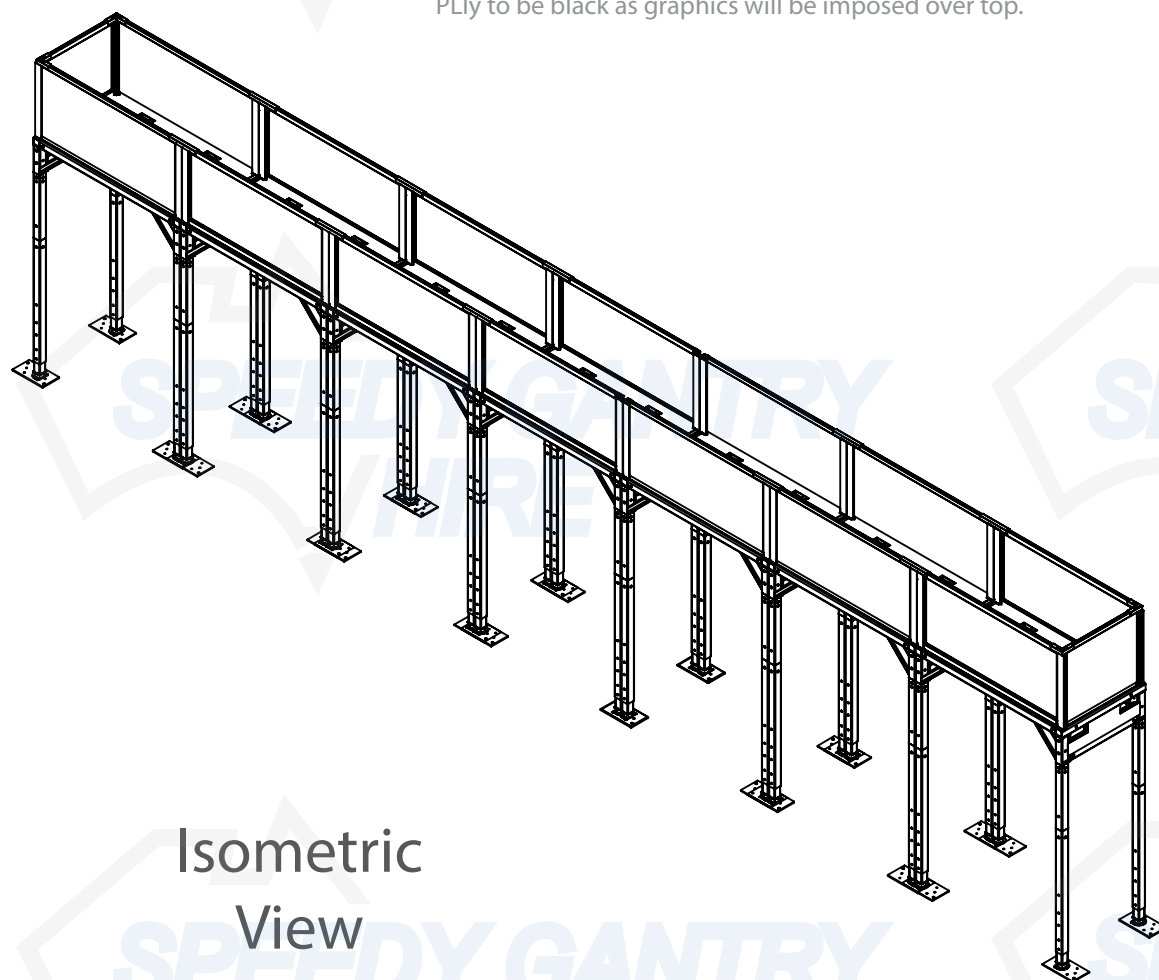

Site Fence

- Must extend to underside of hoarding deck.
- 1200mm wide structural grade plywood sheets of at least 17mm.
- Sheets Must be butt joined & all fixings to be countersunk.
- Incorporate graphics & colours where required.

<p>Council Notes:</p> <p>1. Standard: To AS4100-1990</p> <p>2. Steel Grades: U.N.O</p> <p>Minimum Yield Strength:</p> <p>Plate 250MPa</p> <p>RHS & SHS 350MPa Retrofitted</p> <p>Gantry</p> <p>450MPa New Gantry</p> <p>CHS 250 MPa</p> <p>3. Unless Noted Otherwise:</p> <p>(i) Use 6mm Continuous Fillet Weld (CFW)</p> <p>(ii) Use 10mm Thick Plates</p> <p>(iii) Use W50X or E48XX Electrodes</p> <p>(iv) Use M20 8.8/S Bolts</p> <p>4. Protective Treatment:</p> <p>All Steelwork To Be Painted With An Approved Protection System.</p>	<p>Revision Table:</p> <table><tr><th>NO:</th><th>DATE:</th><th>DESCRIPTION:</th></tr><tr><td></td><td></td><td></td></tr></table>		NO:	DATE:	DESCRIPTION:				<p>This drawing and any information or descriptive material set out on it are the confidential and copyright property of Speedy Gantry Hire. © and MUST NOT BE DISCLOSED, COPIED, LOANED in whole or part or used for any purpose without the written permission of Speedy Gantry Hire.</p>	<p>Builder: Speedy Gantry Hire Pty Ltd.</p> <p>Site Address: 95-97 Stanley Road Ingleburn,</p>				
	NO:	DATE:	DESCRIPTION:											
			<p>Document Type:</p>	<p>Drawn by:</p> <p>Gregory Georgiou</p>		<p>Drawn Date:</p> <p>13/08/19</p>								
			<p>Company Confidential</p>	<p>Checked/Approved by:</p> <p>Joshua Foy</p>		<p>Checked/Approved Date:</p>								
<p>Drawing Scale: 1:90</p>		<p>Legal Owner:</p>	<p>Associated drawing numbers</p>											
<p>Sheet Size: A3</p>		<p>Speedy Gantry Hire , 95-97 Stanley Road Ingleburn, 1300 Gantry, ji@speedygantry.com.au</p>	<p>Drawing Number:</p>	<p>Job Number:</p> <p>A</p>	<p>Revision:</p> <p>1</p>	<p>Issue:</p> <p>1</p>	<p>Sheet:</p> <p>1</p>							